

NO.	REVISION	BY	DATE	RECORD DRAWING DATE:
SCALE				HORIZONTAL: AS NOTED
				VERTICAL: N/A
PROJECT NO.				
CAD FILE:				

DESIGN: TVK
 DRAWN: VWF
 CHECKED: JH
 APPROVED: _____

**PRELIMINARY
 ENGINEERING
 NOT FOR
 CONSTRUCTION**

**CITY OF WEST SACRAMENTO
 ENGINEERING DIVISION**
 1110 WEST CAPITOL AVENUE
 WEST SACRAMENTO, CA 95691






HDR
 2365 Iron Point Road
 Suite 300
 Folsom, CA 95630
 (916) 817-4700



DOWNTOWN/RIVERFRONT STREETCAR PROJECT

OCS LAYOUT PLAN

91 OF 105
 OCS-6
 DWG. NO.

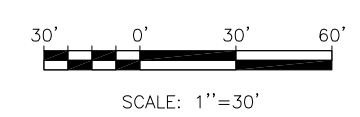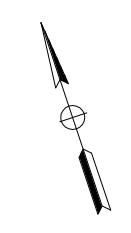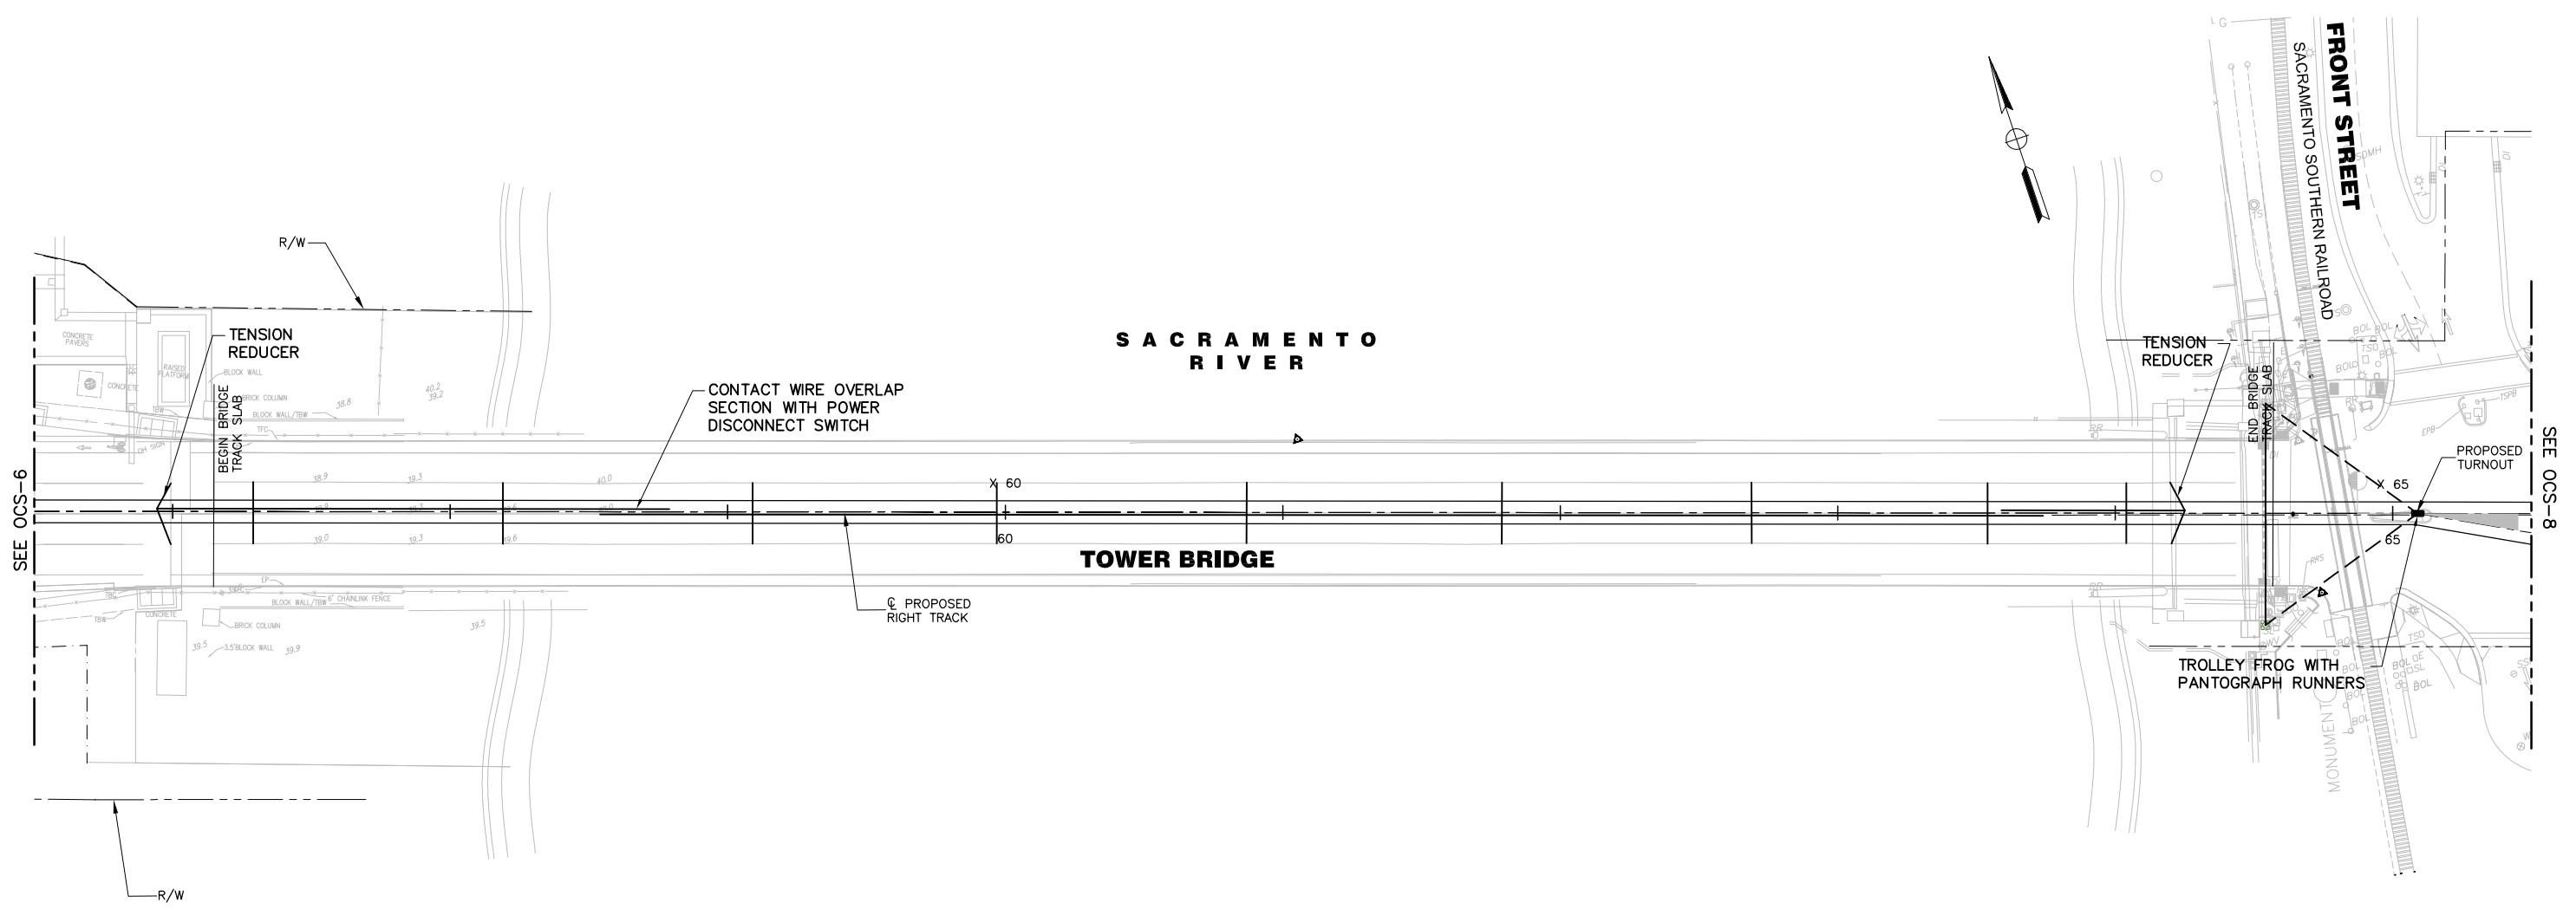

NO.	REVISION	BY	DATE	RECORD DRAWING DATE:	DESIGN: TVK	PRELIMINARY ENGINEERING NOT FOR CONSTRUCTION	CITY OF WEST SACRAMENTO ENGINEERING DIVISION 1110 WEST CAPITOL AVENUE WEST SACRAMENTO, CA 95691			DOWNTOWN/RIVERFRONT STREETCAR PROJECT	92 OF 105
				SCALE	HORIZONTAL: AS NOTED						DWG. NO.
					VERTICAL: N/A						
				PROJECT NO.	CHECKED: JH						
				CAD FILE:	APPROVED:						

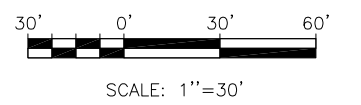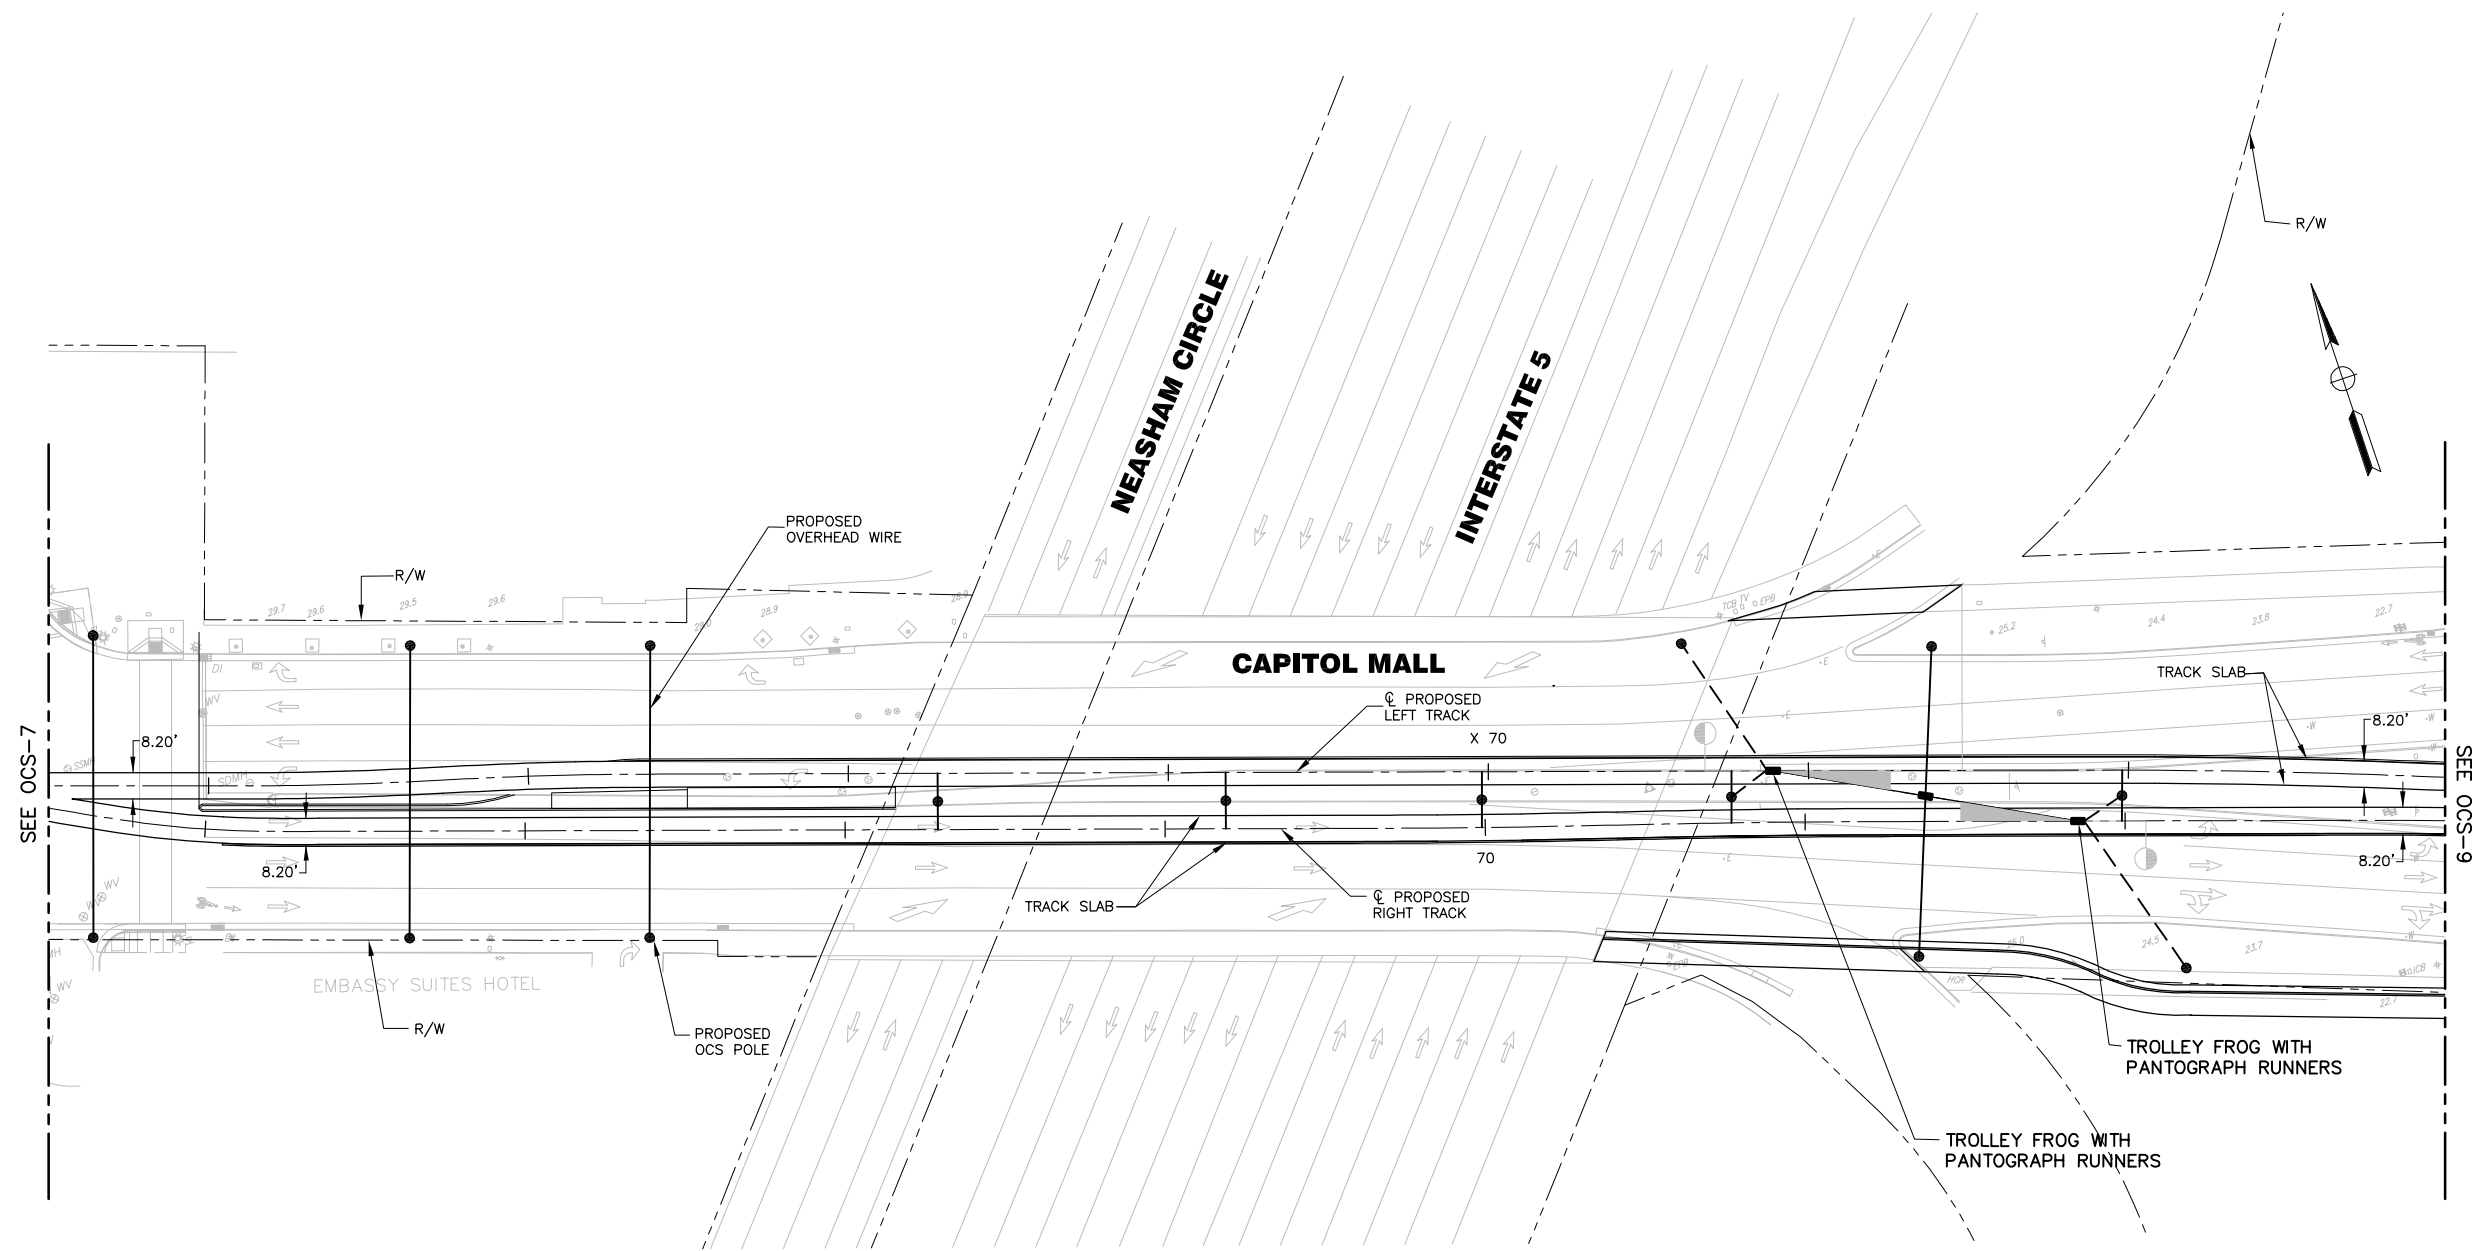

NO.	REVISION	BY	DATE	RECORD DRAWING DATE:
				SCALE
				HORIZONTAL: AS NOTED
				VERTICAL: N/A
				PROJECT NO.
				CAD FILE:

DESIGN: TVK
 DRAWN: VWF
 CHECKED: JH
 APPROVED: _____

**PRELIMINARY
 ENGINEERING
 NOT FOR
 CONSTRUCTION**

**CITY OF WEST SACRAMENTO
 ENGINEERING DIVISION**
 1110 WEST CAPITOL AVENUE
 WEST SACRAMENTO, CA 95691



HDR
 2365 Iron Point Road
 Suite 300
 Folsom, CA 95630
 (916) 817-4700

DOWNTOWN/RIVERFRONT STREETCAR PROJECT
OCS LAYOUT PLAN

93 OF 105
 OCS-8
 DWG. NO.