




STA R 36+20 TO STA R 44+85
TOWER GATEWAY
 NTS

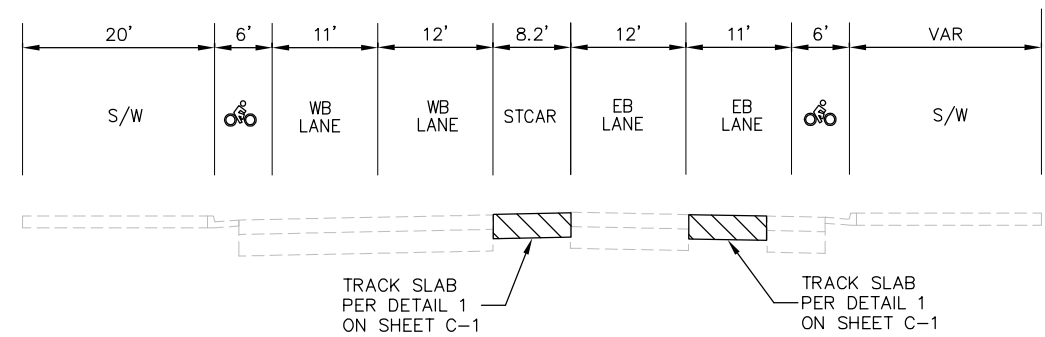


STA R 52+00 TO STA R 53+46
TOWER GATEWAY
 NTS

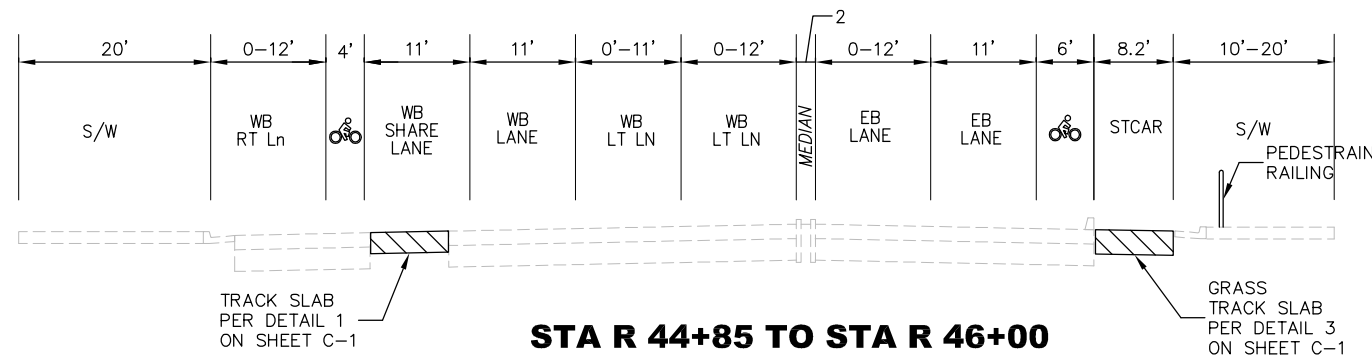


STA R 44+85 TO STA R 46+00
TOWER GATEWAY
 NTS

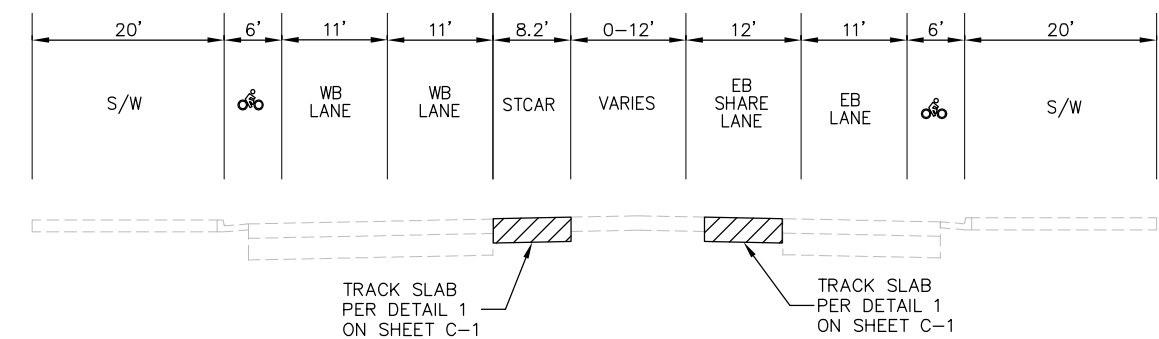

STA R 53+46 TO STA R 55+50
TOWER GATEWAY
 NTS

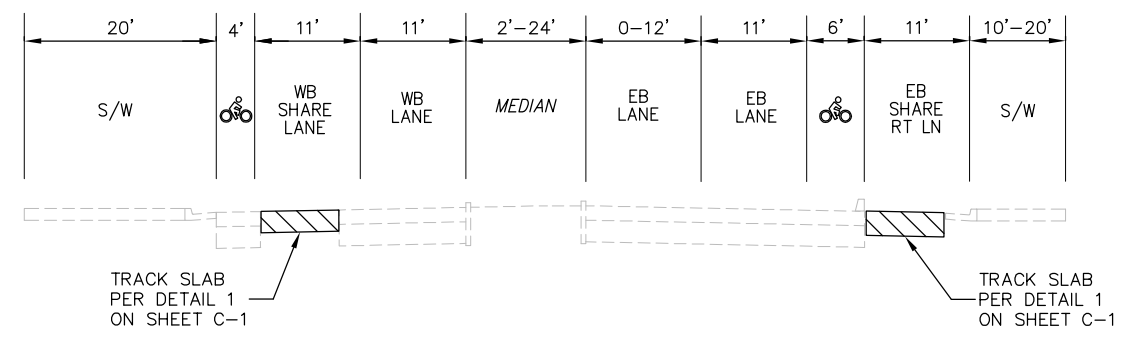

STA R 46+00 TO STA R 51+00
TOWER GATEWAY
 NTS

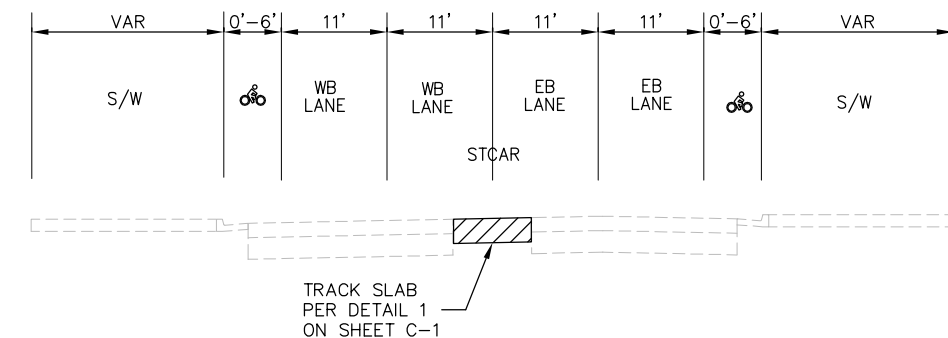

STA R 55+50 TO R 57+00
TOWER GATEWAY
 NTS

NO.	REVISION	BY	DATE	RECORD DRAWING DATE:
SCALE				HORIZONTAL: AS NOTED
				VERTICAL: N/A
PROJECT NO.				
CAD FILE:				

DESIGN: TVK
 DRAWN: VWF
 CHECKED: JH
 APPROVED: _____

**PRELIMINARY
 ENGINEERING
 NOT FOR
 CONSTRUCTION**

**CITY OF WEST SACRAMENTO
 ENGINEERING DIVISION**
 1110 WEST CAPITOL AVENUE
 WEST SACRAMENTO, CA 95691



DOWNTOWN/RIVERFRONT STREETCAR PROJECT

TYPICAL CROSS SECTIONS

