


**LEGEND**

— W —	EXISTING WATER
— G —	EXISTING GAS
— STM —	EXISTING STORM DRAIN
— SAN —	EXISTING SANITARY SEWER
- - - UG AT&T - - -	EXISTING TELEPHONE
— E —	EXISTING ELECTRICAL
— STM —	PROPOSED STORM DRAIN
— SAN —	PROPOSED SANITARY SEWER
- - - UG AT&T - - -	PROPOSED TELEPHONE
— E —	PROPOSED ELECTRICAL
●	PROPOSED OCS ANCHOR POLE
— — —	PROPOSED TRACK CENTERLINE

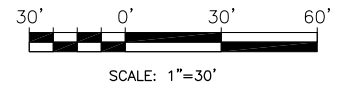

NO.	REVISION	BY	DATE	RECORD DRAWING DATE:
SCALE				HORIZONTAL: AS NOTED
				VERTICAL: N/A
PROJECT NO.				
CAD FILE:				

DESIGN:	TVK
DRAWN:	VWF
CHECKED:	JH
APPROVED:	

**PRELIMINARY  
ENGINEERING  
NOT FOR  
CONSTRUCTION**

**CITY OF WEST SACRAMENTO  
ENGINEERING DIVISION**  
1110 WEST CAPITOL AVENUE  
WEST SACRAMENTO, CA 95691



**HDR**  
2365 Iron Point Road  
Suite 300  
Folsom, CA 95630  
(916) 817-4700

**DOWNTOWN/RIVERFRONT STREETCAR PROJECT**

**UTILITY PLAN**

CITY OF WEST SACRAMENTO

CITY OF SACRAMENTO


SACRAMENTO RIVER

TOWER BRIDGE

PROPOSED RIGHT TRACK


SEE U-6

SEE U-8

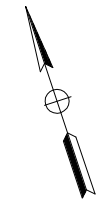

LEGEND

— W —	EXISTING WATER
— G —	EXISTING GAS
— STM —	EXISTING STORM DRAIN
— SAN —	EXISTING SANITARY SEWER
- - - UG AT&T - - -	EXISTING TELEPHONE
— E —	EXISTING ELECTRICAL
— STM —	PROPOSED STORM DRAIN
— SAN —	PROPOSED SANITARY SEWER
- - - UG AT&T - - -	PROPOSED TELEPHONE
— E —	PROPOSED ELECTRICAL
●	PROPOSED OCS ANCHOR POLE
— — — — —	PROPOSED TRACK CENTERLINE

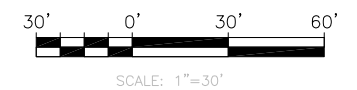

NO.	REVISION	BY	DATE	RECORD DRAWING DATE:

DESIGN:	TVK
DRAWN:	VWF
CHECKED:	JH
APPROVED:	_____

**PRELIMINARY  
ENGINEERING  
NOT FOR  
CONSTRUCTION**

**CITY OF WEST SACRAMENTO  
ENGINEERING DIVISION**  
1110 WEST CAPITOL AVENUE  
WEST SACRAMENTO, CA 95691




**HDR**  
2365 Iron Point Road  
Suite 300  
Folsom, CA 95630  
(916) 817-4700

**DOWNTOWN/RIVERFRONT STREETCAR PROJECT**


**UTILITY PLAN**

62 OF 105  
U-7  
DWG. NO.

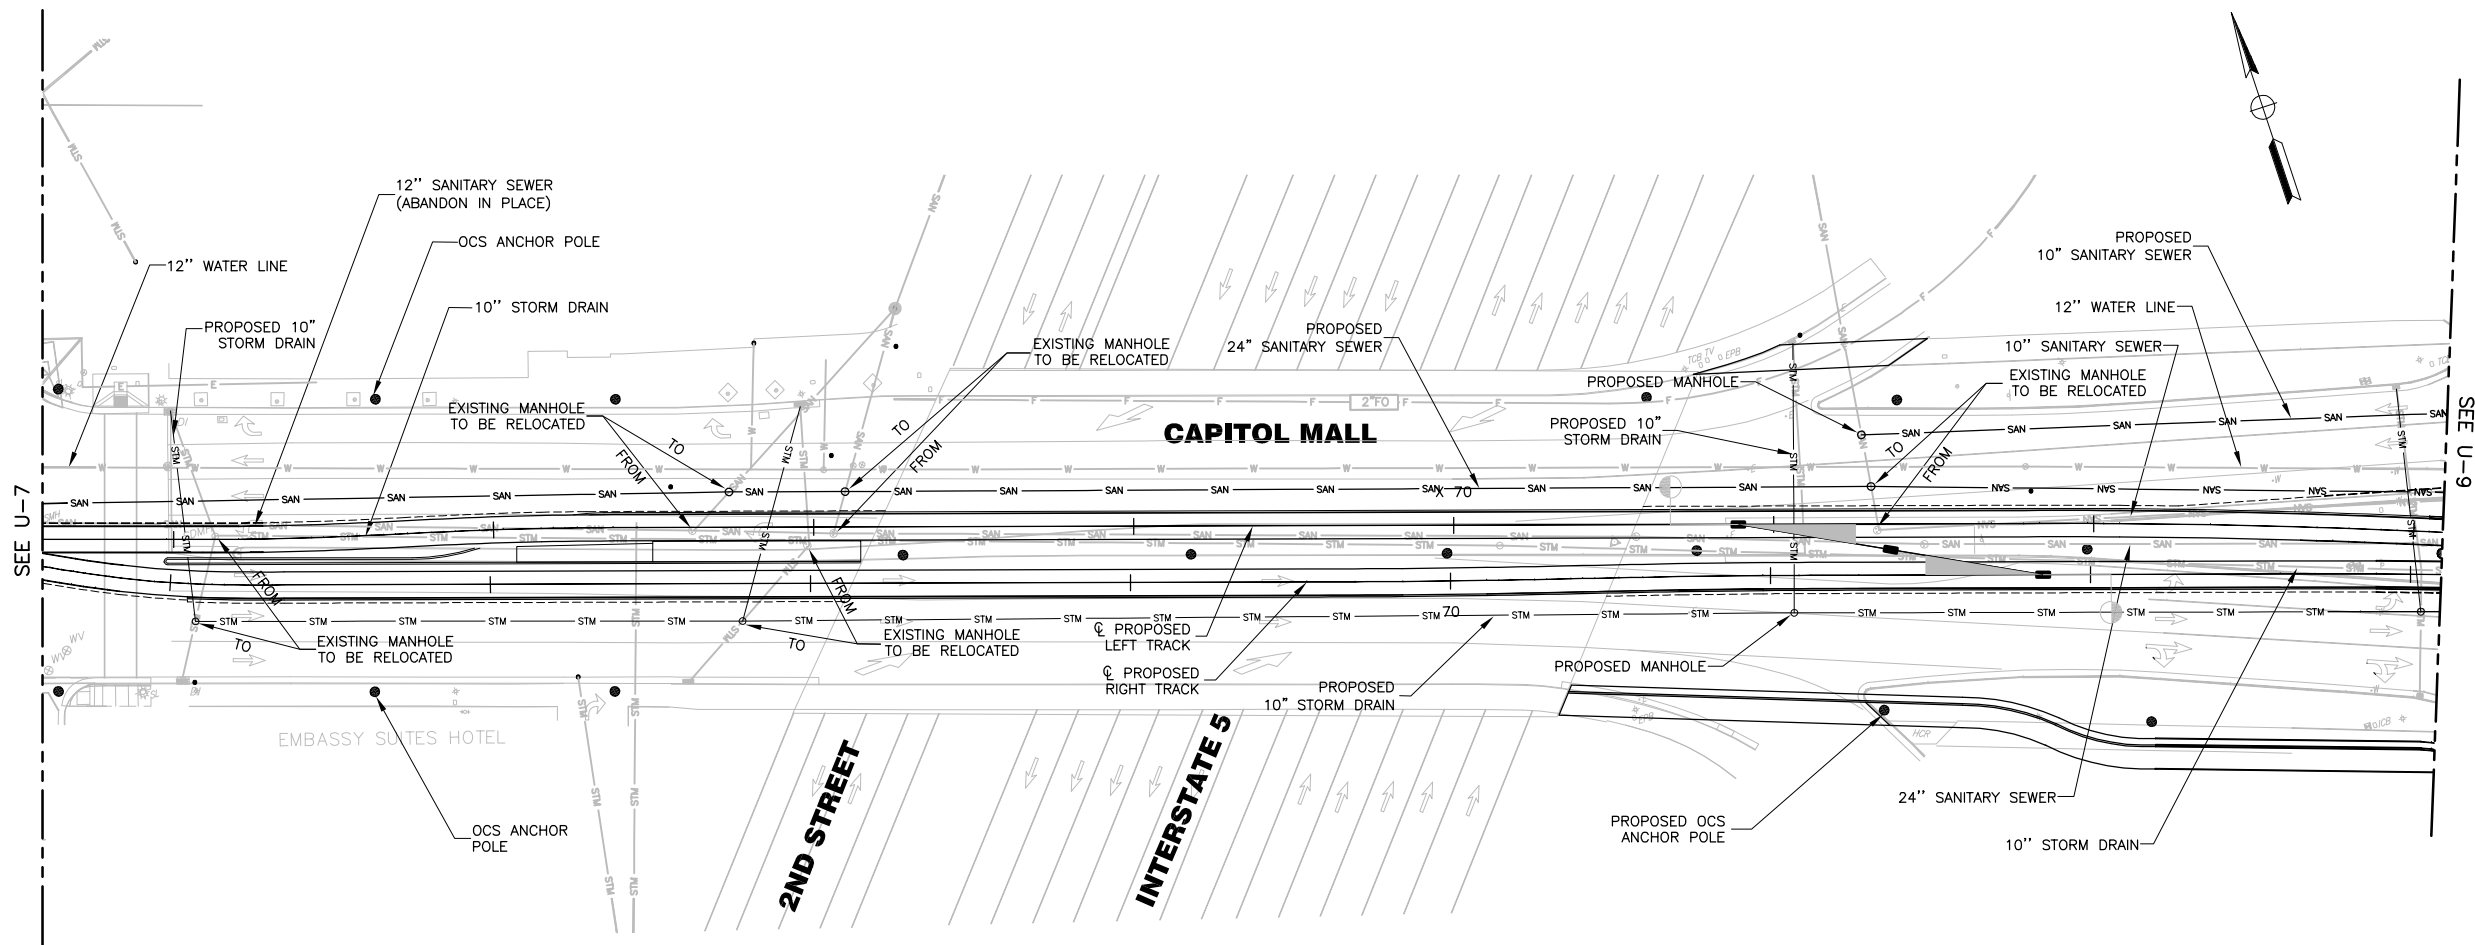

**LEGEND**

- W ——— EXISTING WATER
- G ——— EXISTING GAS
- STM ——— EXISTING STORM DRAIN
- SAN ——— EXISTING SANITARY SEWER
- - - UG AT&T - - - EXISTING TELEPHONE
- E ——— EXISTING ELECTRICAL
- STM ——— PROPOSED STORM DRAIN
- SAN ——— PROPOSED SANITARY SEWER
- - - UG AT&T - - - PROPOSED TELEPHONE
- E ——— PROPOSED ELECTRICAL
- PROPOSED OCS ANCHOR POLE
- - - - - PROPOSED TRACK CENTERLINE

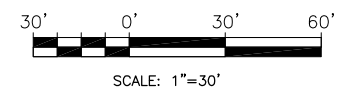

NO.	REVISION	BY	DATE	RECORD DRAWING DATE:
				SCALE
				HORIZONTAL: AS NOTED
				VERTICAL: N/A
				PROJECT NO.
				CAD FILE:

DESIGN: TVK  
 DRAWN: VWF  
 CHECKED: JH  
 APPROVED: \_\_\_\_\_

**PRELIMINARY  
 ENGINEERING  
 NOT FOR  
 CONSTRUCTION**

**CITY OF WEST SACRAMENTO  
 ENGINEERING DIVISION**  
 1110 WEST CAPITOL AVENUE  
 WEST SACRAMENTO, CA 95691

**HDR**  
 2365 Iron Point Road  
 Suite 300  
 Folsom, CA 95630  
 (916) 817-4700

**DOWNTOWN/RIVERFRONT STREETCAR PROJECT**

**UTILITY PLAN**